
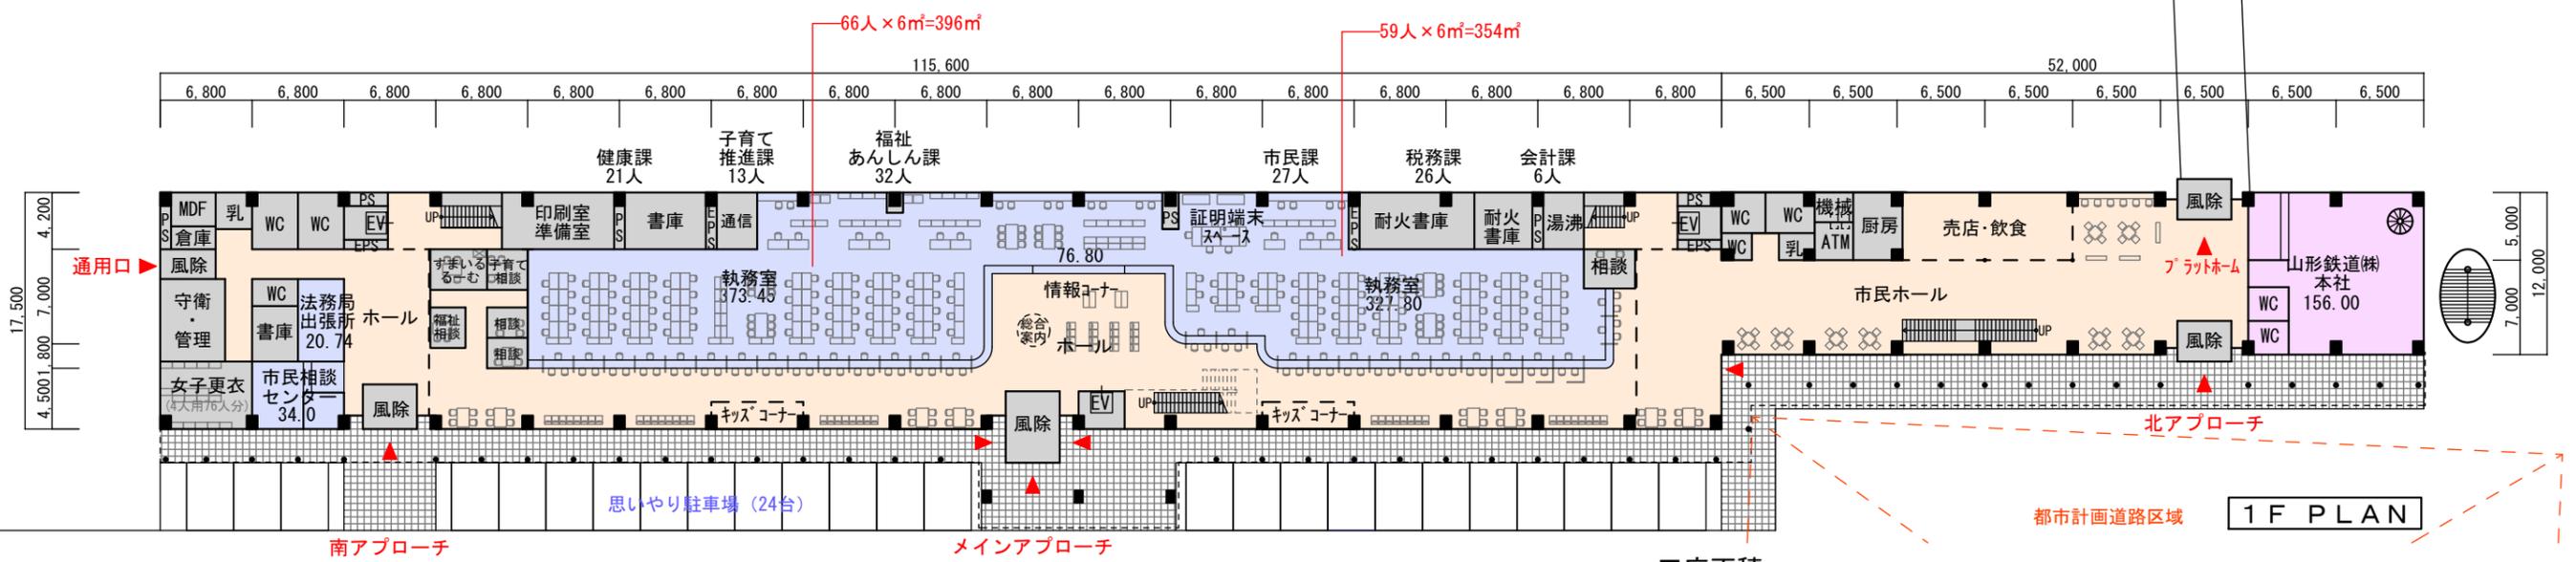
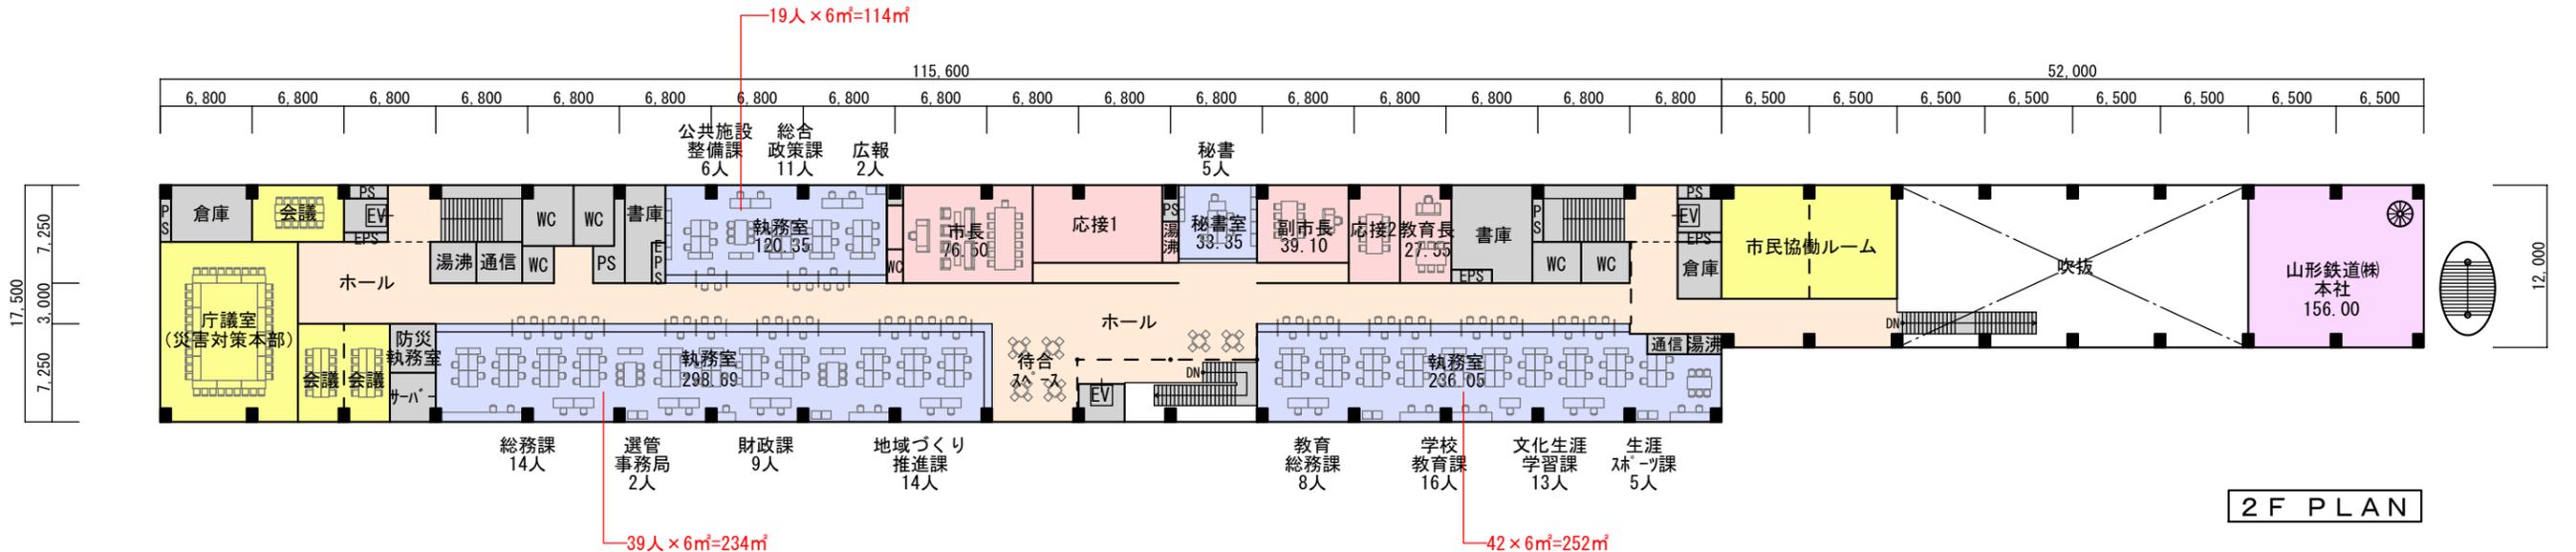


(注) 駐車場エリアの既存樹木の保存?

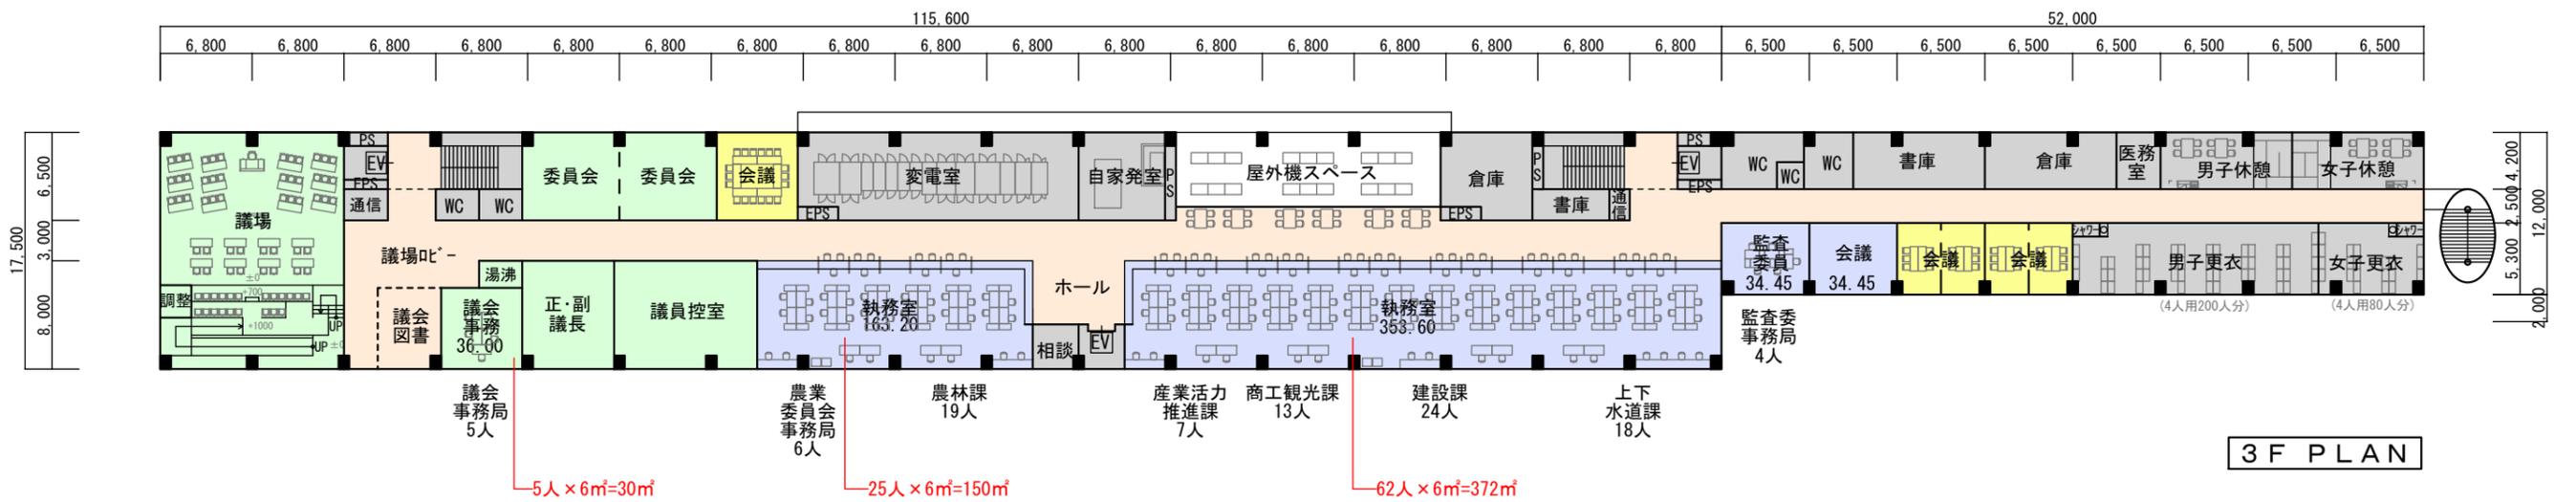

■床面積	
3階	2,539.20m ²
2階	2,334.76m ²
1階	2,655.29m ²
延床面積	7,529.25m ²

■執務室面積
2,286.08m²